


GENERAL NOTE

REMOVE AND DISPOSE OF ALL UNUSED INSTALL 6 FIBER MULTIMODE FIBEROPTIC CABLE.

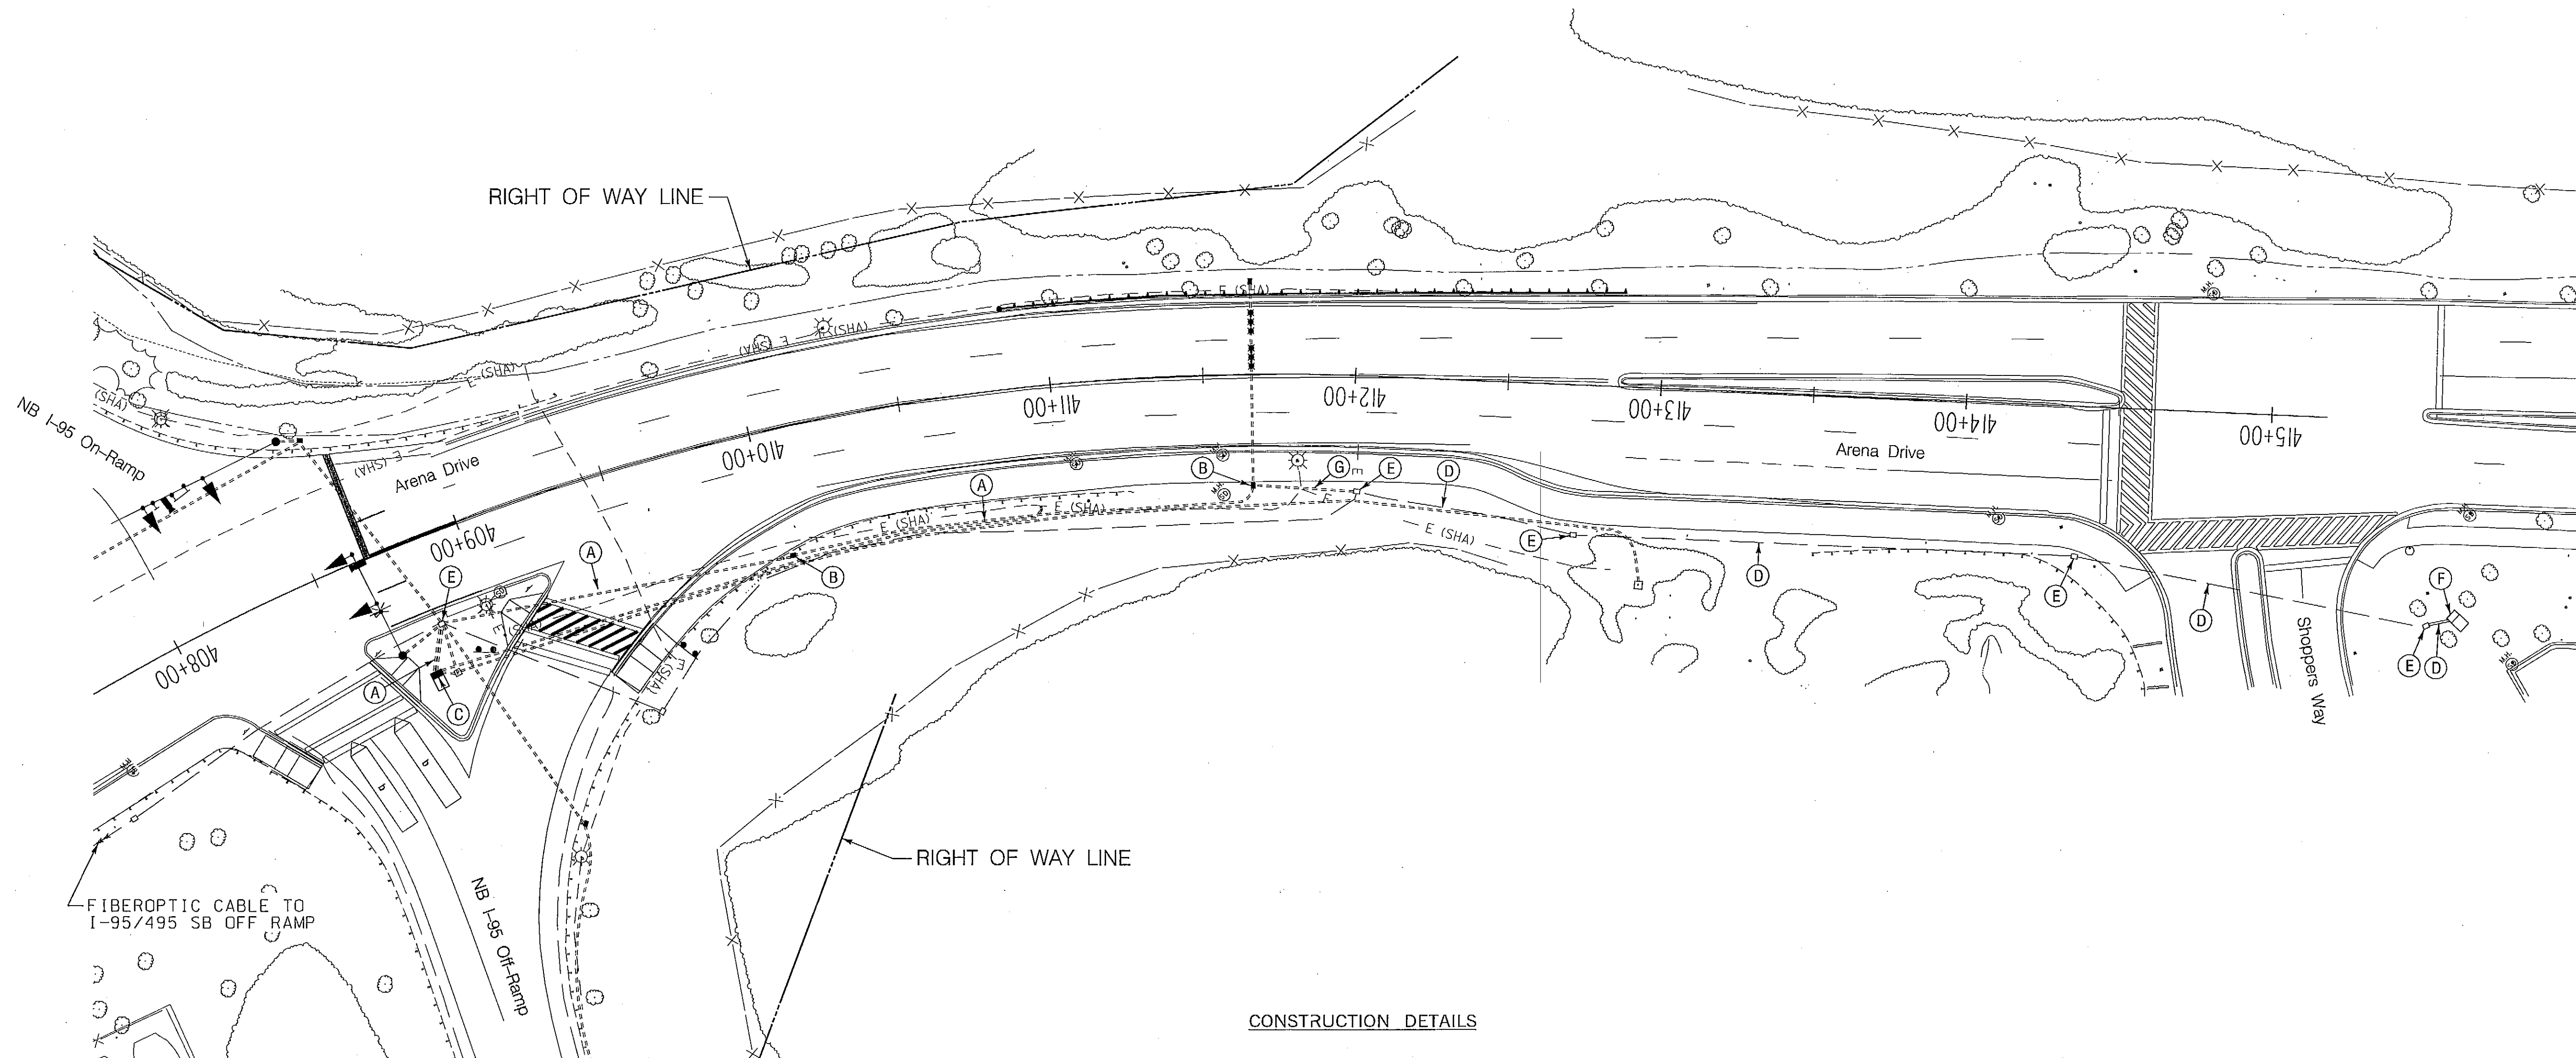

CONSTRUCTION DETAILS

- A. USE PROPOSED CONDUIT. INSTALL 6 FIBER MULTIMODE FIBEROPTIC CABLE. (SEE SIGNAL PLANS)
- B. USE PROPOSED HANDHOLE. INSTALL 6 FIBER MULTIMODE FIBEROPTIC CABLE. (SEE SIGNAL PLANS)
- C. USE PROPOSED BASE MOUNTED CABINET AND CONTROLLER. INSTALL 6 FIBER MULTIMODE FIBEROPTIC CABLE. (SEE SIGNAL PLANS)
- D. USE EXISTING CONDUIT. INSTALL 6 FIBER MULTIMODE FIBEROPTIC CABLE.
- E. USE EXISTING HANDHOLE. INSTALL 6 FIBER MULTIMODE FIBEROPTIC CABLE.
- F. USE EXISTING BASE MOUNTED CABINET AND CONTROLLER. INSTALL 6 FIBER MULTIMODE FIBEROPTIC CABLE.
- G. INSTALL 3 IN. PVC SCHEDULE 80 ELECTRICAL CONDUIT - TRENCHED. INSTALL 6 FIBER MULTIMODE FIBEROPTIC CABLE.



STATE OF MARYLAND
DEPARTMENT OF TRANSPORTATION
STATE HIGHWAY ADMINISTRATION
OFFICE OF TRAFFIC & SAFETY
TRAFFIC ENGINEERING DESIGN DIVISION
Arena Drive from NB I-95/495 Off-Ramp
to Shoppers Way

INTERCONNECT PLAN

SCALE 1" = 30' DATE AUGUST 23, 2007 CONTRACT NO. PG6385172

DESIGNED BY S. Bloss COUNTY PRINCE GEORGE'S

DRAWN BY S. Bloss LOGMILE

CHECKED BY N. Leary / C. STRAIN TMS NO. 1023

FAP NO. AC-IM-95-3177IN TOD NO.

TS NO. DRAWING TSP-9 OF 12 SHEET NO. 10 OF 13

APPROVALS	REVISIONS
<i>[Signature]</i> 8/19/07 TEAM LEADER	
<i>[Signature]</i> 8/30/07 ASST. DIV. CHIEF	
<i>[Signature]</i> 9/14/07 DIVISION ENGINEER	
<i>[Signature]</i> 9/13 OFFICE DIRECTOR	

PLOTTED: 08-27-2007
FILE: n:\31611-000\cadd\p83-C009_arena.dgn

4017-32

WR&A
Whitman, Reardon and Associates, LLP
Engineers, Architects and Planners
801 South Caroline Street
Baltimore, Maryland 21231
410-235-3450

THE
LANE
CONSTRUCTION
CORPORATION
OVER 100 YEARS
A Commitment to Excellence

BY: jasmussen